


DESIGN

PURCHASE

CONSTRUCT

ENJOY

Project 314 12x12 Vineyard Pergola 4x4 Post

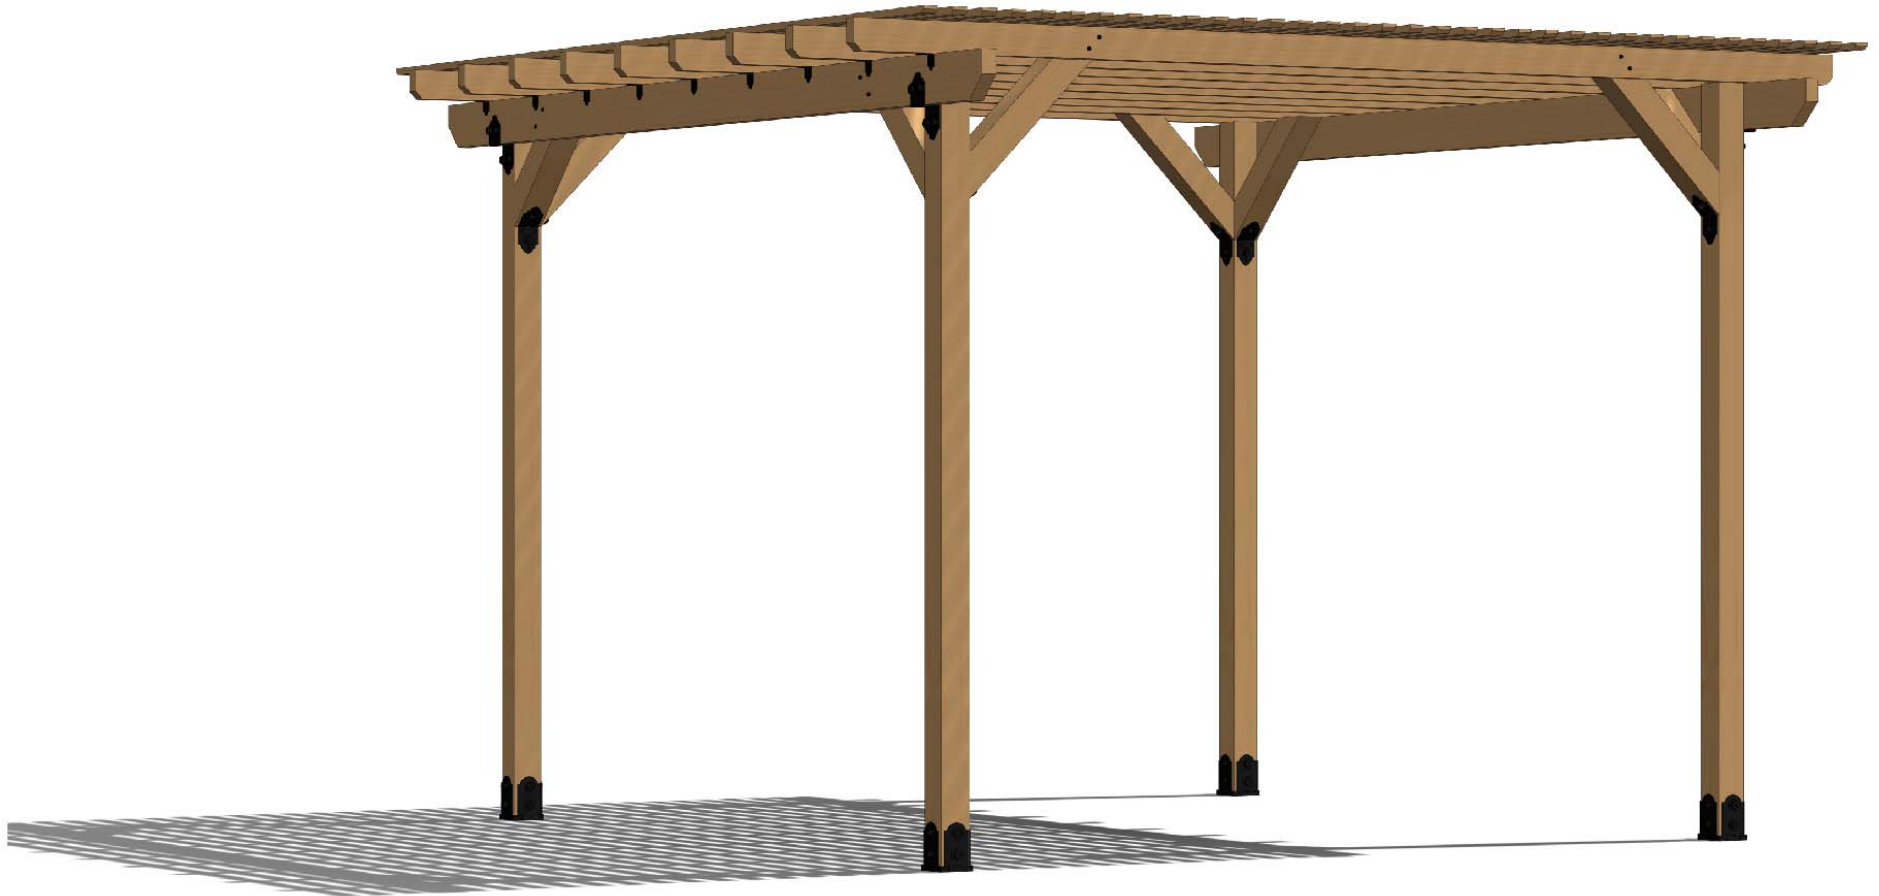

OZCO BUILDING PRODUCTS


Project 314 - 12x12 Vineyard Pergola 4x4 Post





V1.00 - Installation Instructions effective May 1, 2015 and reflects information that available as of April 10, 2014. This information is updated periodically and should not be relied upon after May 1, 2015. Please visit www.OZCOBP.com to get current information



Printing Documents from ISSUU

Unfortunately, there is currently no way to print content directly through issuu. To print a publication, you will need to download it and print it from your computer.

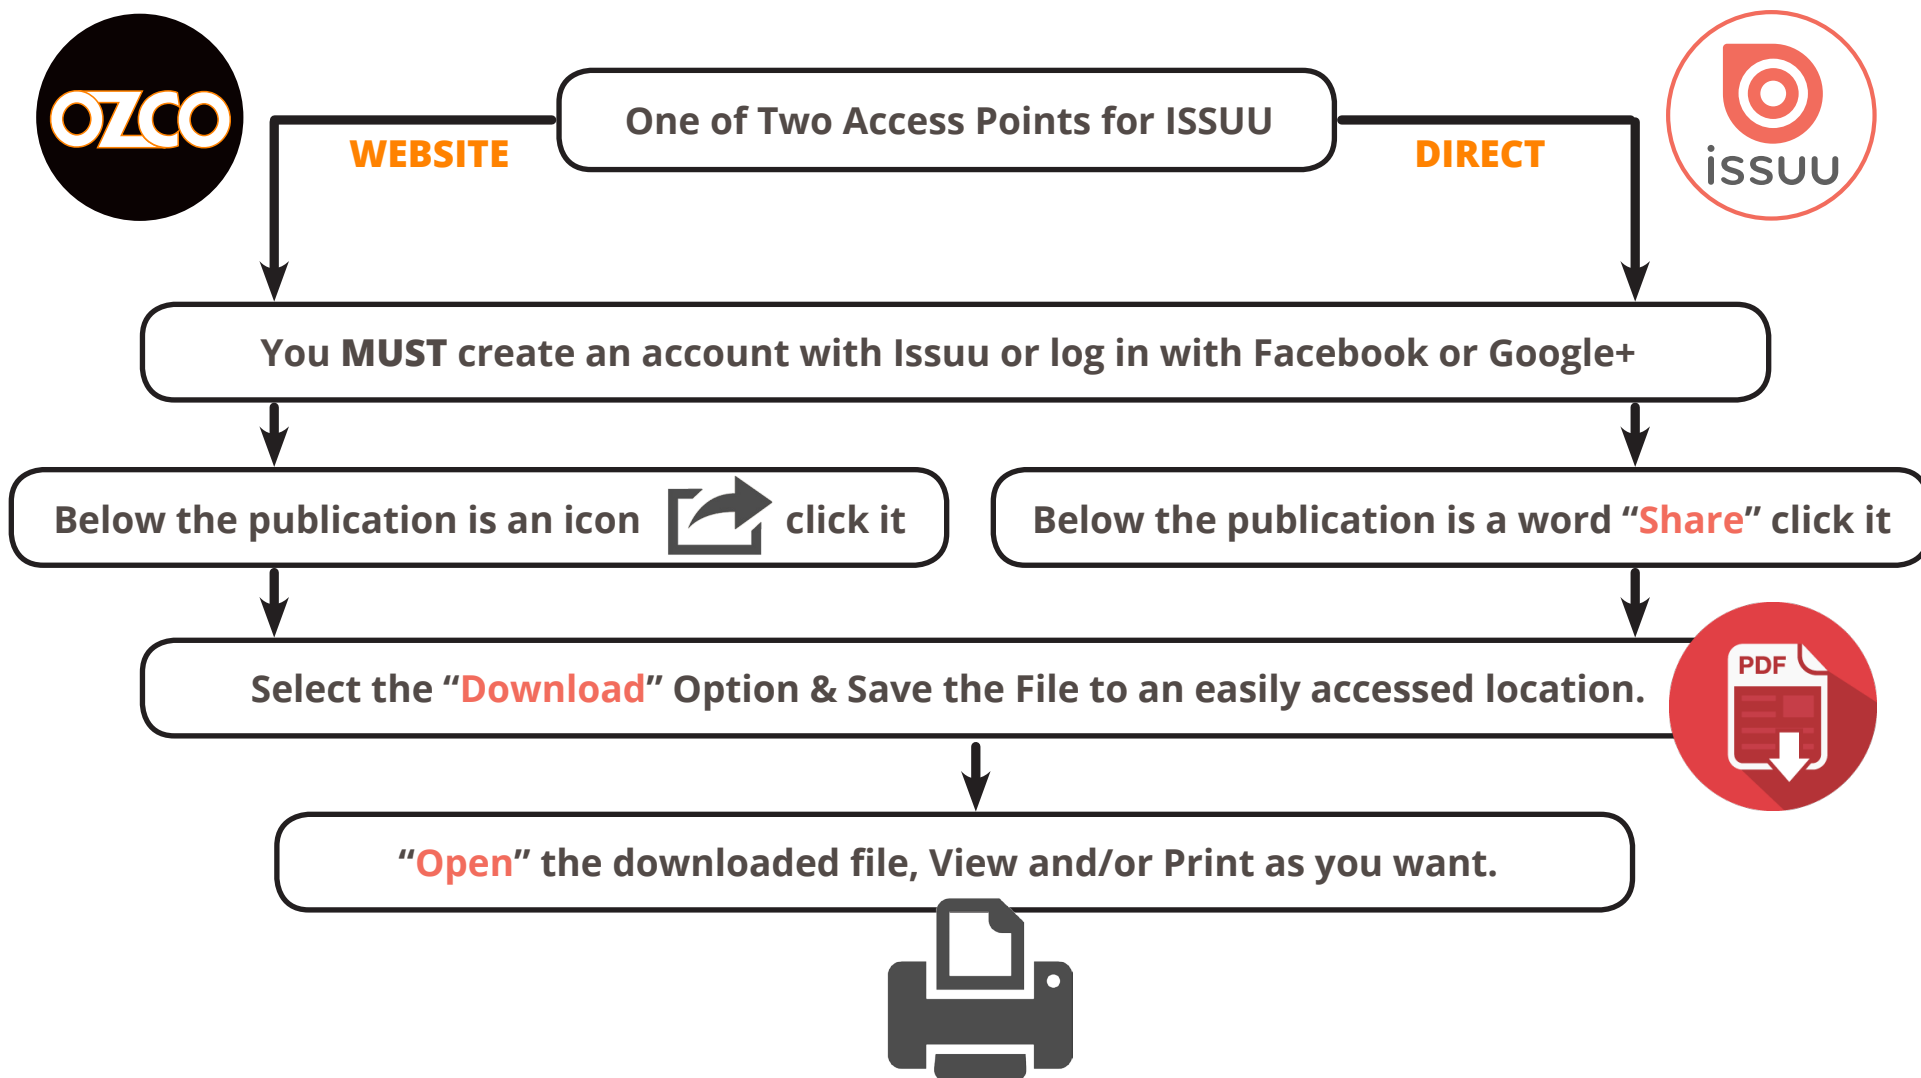


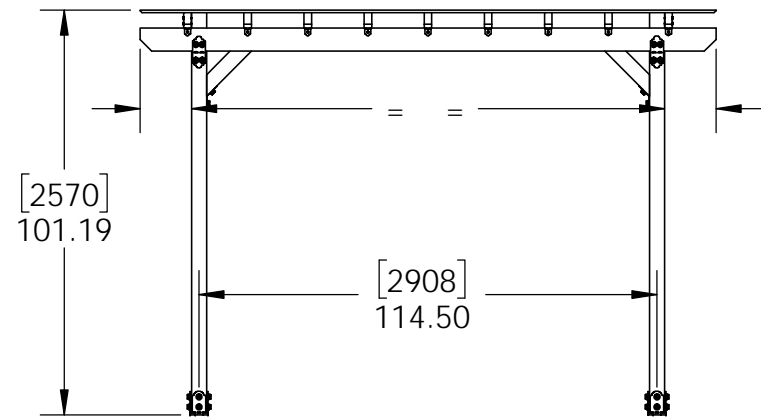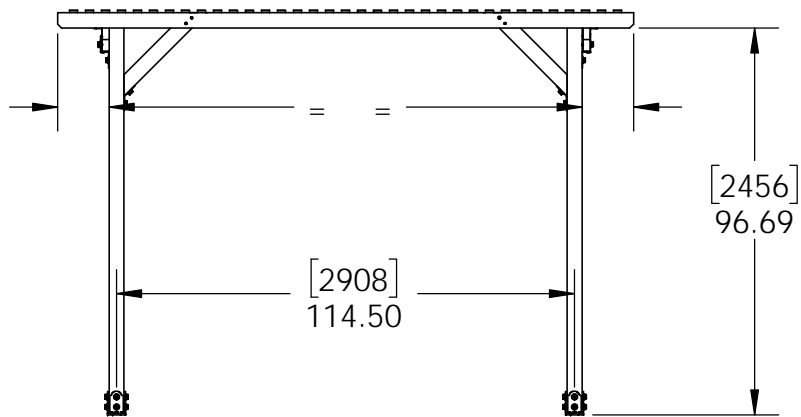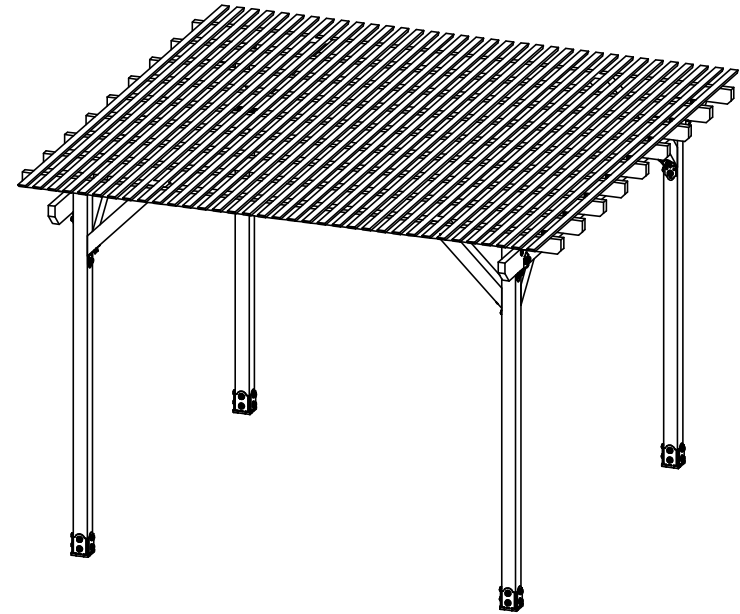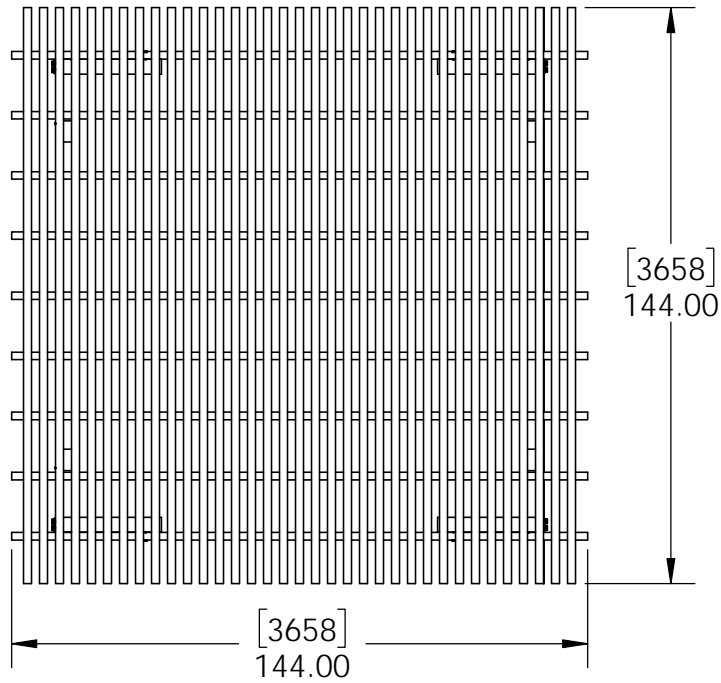

Overview

Project 314 - 12x12 Vineyard Pergola 4x4 Post

V1.00 - Installation Instructions effective May 1, 2015 and reflects information that available as of April 10, 2014. This information is updated periodically and should not be relied upon after May 1, 2015. Please visit www.OZCOBP.com to get current information

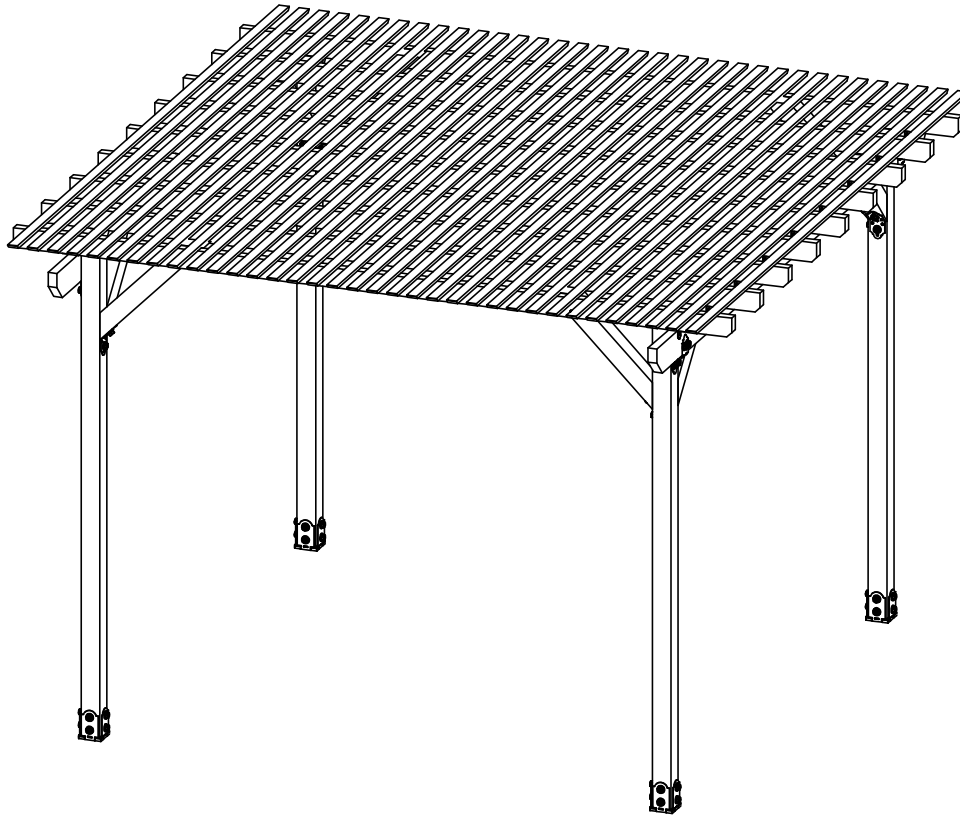


ITEM NO.	QTY.	PART NUMBER	DESCRIPTION
1	4	4x4 Cedar Post	4x4x96.00
2	2	2x6 Cedar Board	2x6x144.00
3	9	2x4 Cedar Board	2x4x144.00
4	35	1x2 Cedar Board	1x2x144.00
5	4	2 with corner support cut	4x4x24.00
6	4	4x4 Cedar Support	4x4x29.50
7	4	56607	4x4 Post Base (4x4-PB-LS)
8	2	56675	4" Post to Beam (P2B-LS-4)
9	1.8	56617	2" Standard Rafter Clip (RC-LS-2)
10	2	56668	4" Flush Inside 45 (FI45-LS-4)
11	0.64	56627	OWT Timber Screw 3-3/4"

Bill of Material

Project 314 - 12x12 Vineyard Pergola 4x4 Post


V1.00 - Installation Instructions effective May 1, 2015 and reflects information that available as of April 10, 2014. This information is updated periodically and should not be relied upon after May 1, 2015. Please visit www.OZCOBP.com to get current information

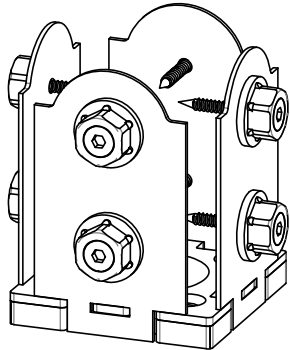


56607




56627

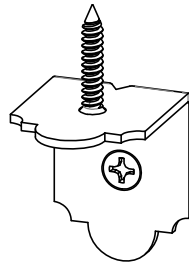

56617

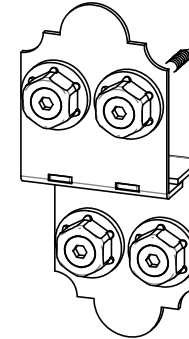

56675

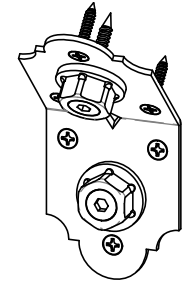

56668



DESIGN


PURCHASE

CONSTRUCT


ENJOY

Laredo Sunset vs. Ironwood

2 great styles
same functionality

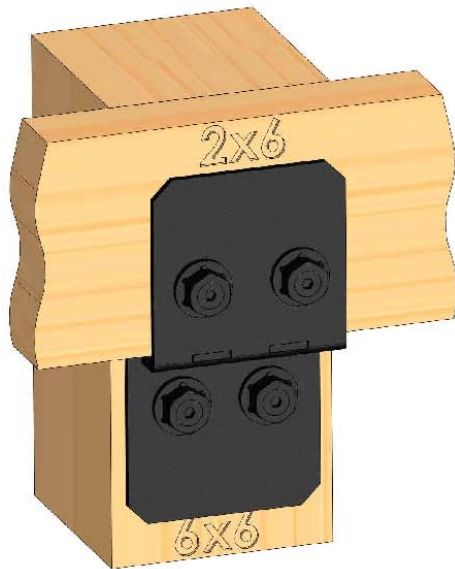

Ironwood
(517XX series)

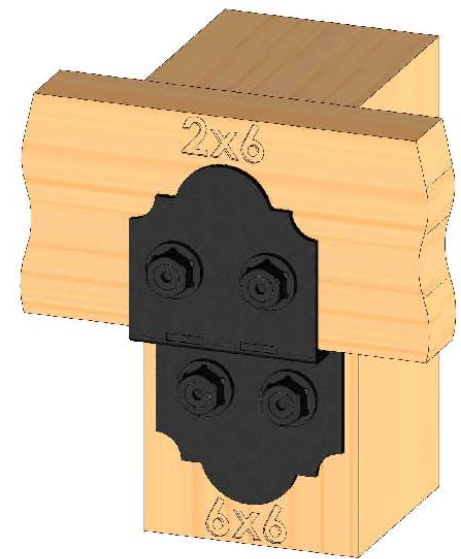


Laredo Sunset
(566XX series)

choose your connection lifestyle
both styles available for most products



OZCO BUILDING PRODUCTS


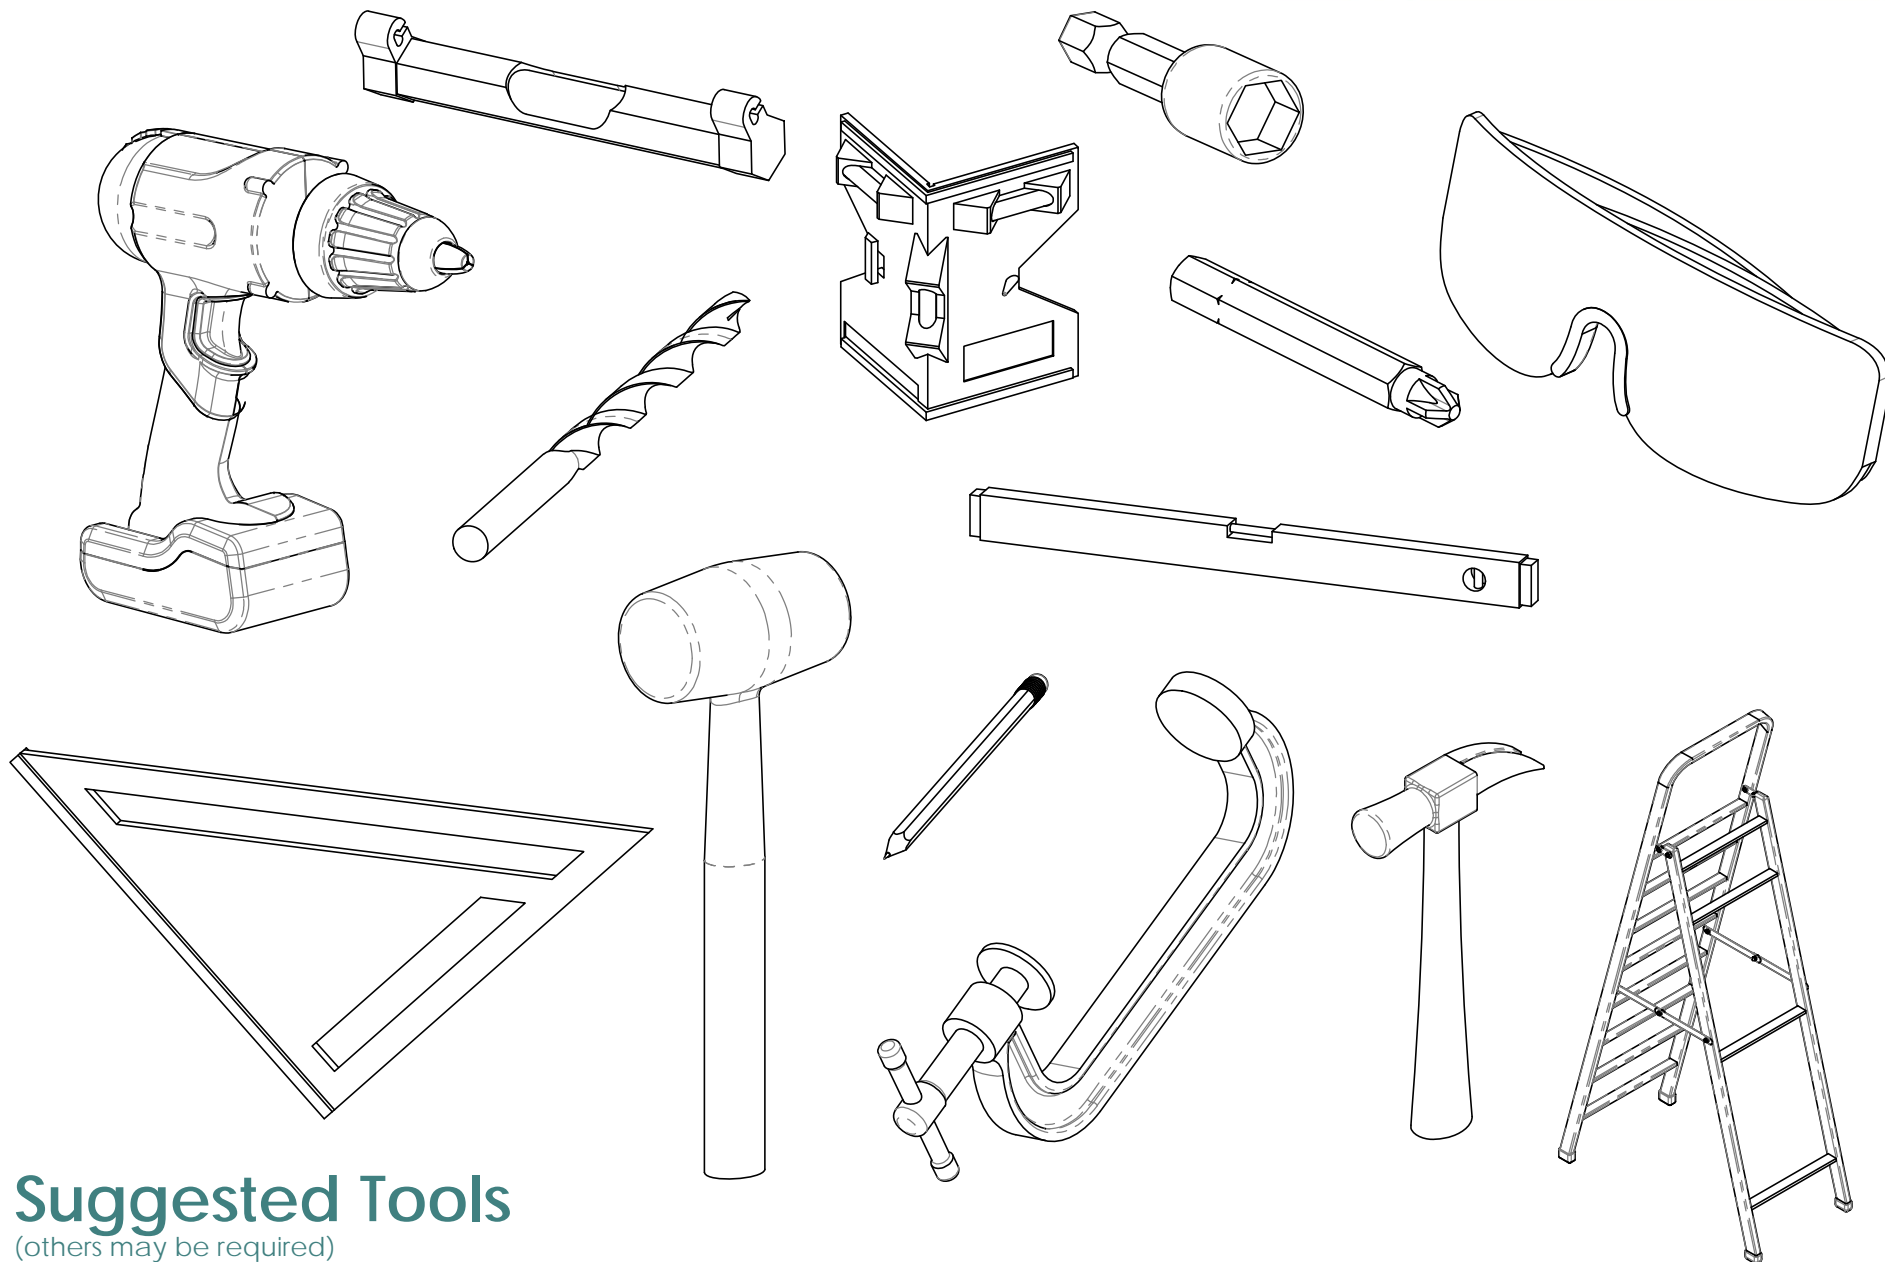


Suggested Tools

(others may be required)

Project 314 - 12x12 Vineyard Pergola 4x4 Post

V1.00 - Installation Instructions effective May 1, 2015 and reflects information that available as of April 10, 2014. This information is updated periodically and should not be relied upon after May 1, 2015. Please visit www.OZCOBP.com to get current information

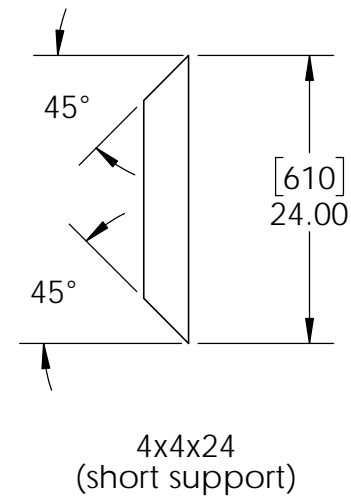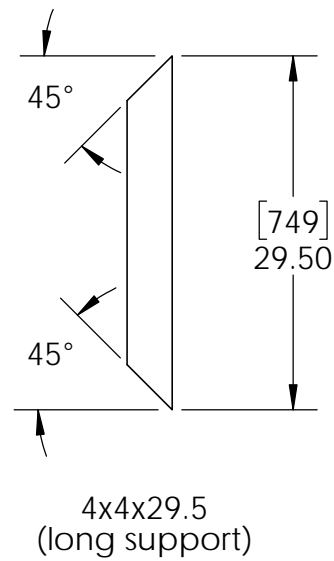


Cutlist

Project 314 - 12x12 Vineyard Pergola 4x4 Post

V1.00 - Installation Instructions effective May 1, 2015 and reflects information that available as of April 10, 2014. This information is updated periodically and should not be relied upon after May 1, 2015. Please visit www.OZCOBP.com to get current information




[13]
.50 X 45°
both ends

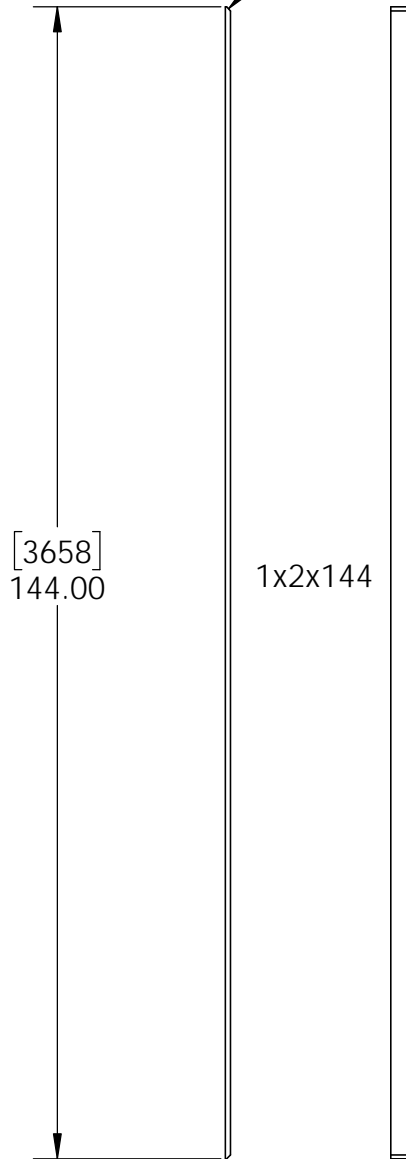

1x2x144




[25]
1.00 X 45°
both ends

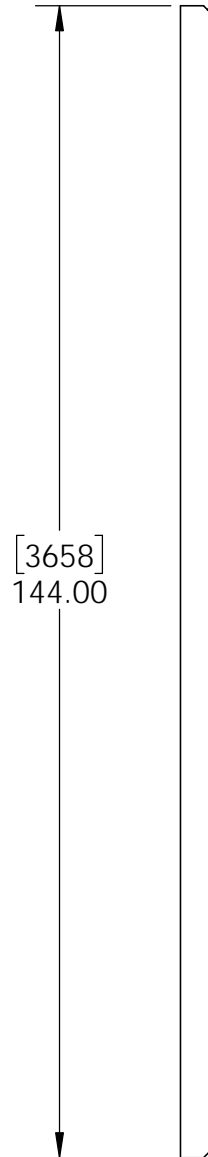

2x4x144

[75]
2.94 X 45°
both ends

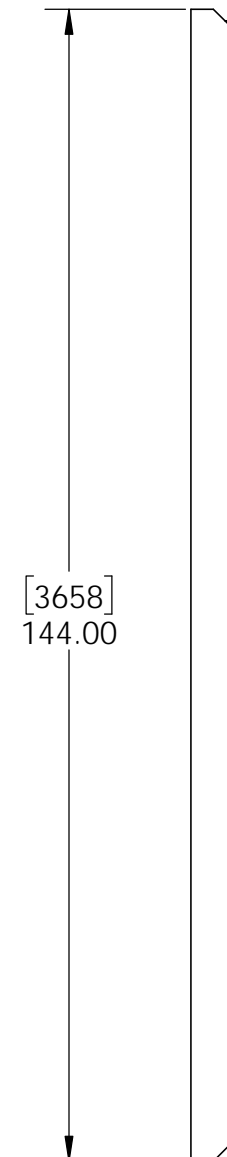


2x6x144

Cutlist

Project 314 - 12x12 Vineyard Pergola 4x4 Post

V1.00 - Installation Instructions effective May 1, 2015 and reflects information that available as of April 10, 2014. This information is updated periodically and should not be relied upon after May 1, 2015. Please visit www.OZCOBP.com to get current information

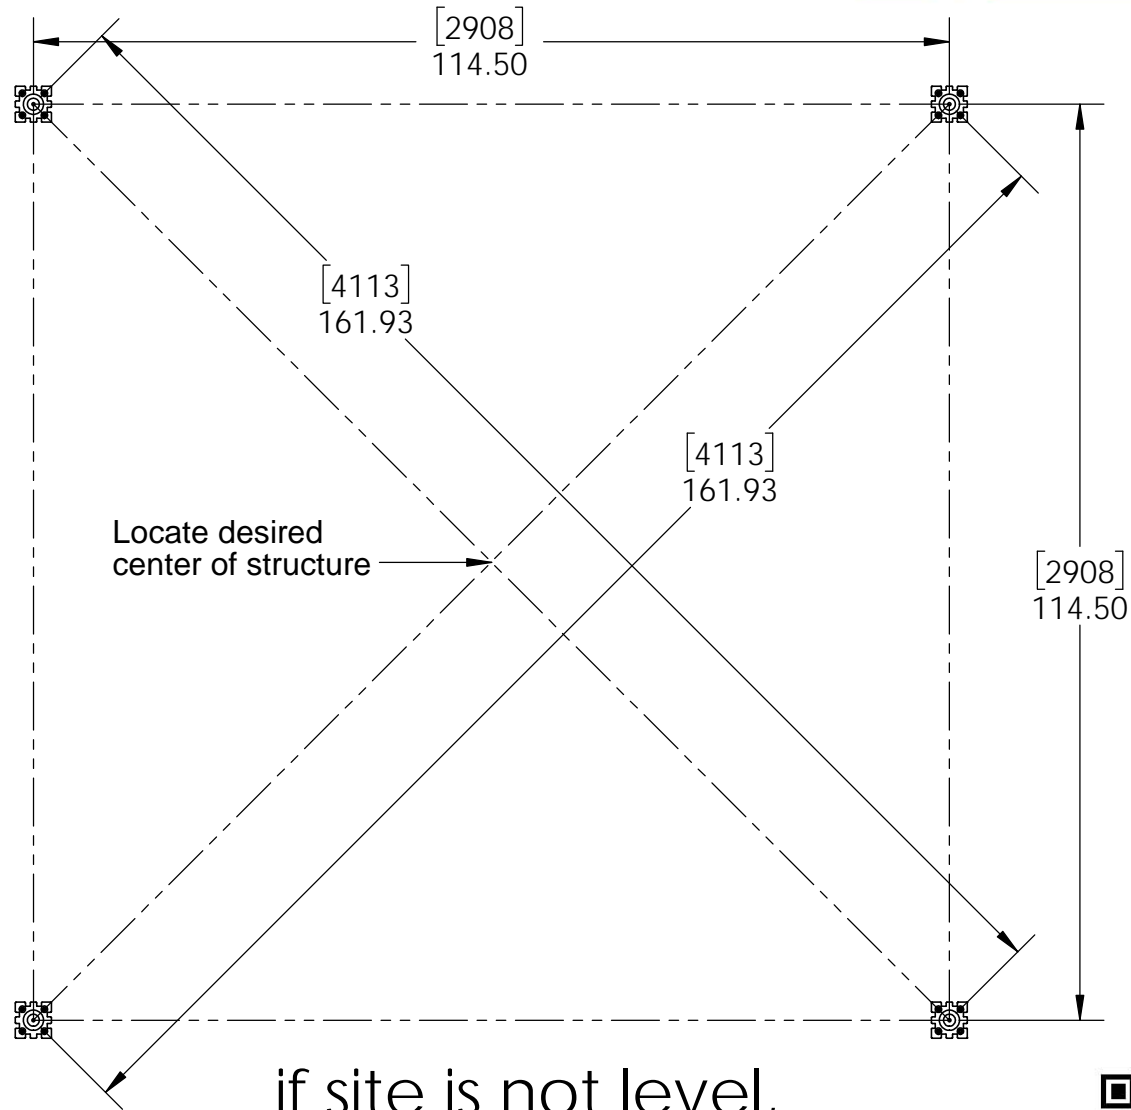


if site is not level,
see Ozco Site Leveling instruction




site plan

Project 314 - 12x12 Vineyard Pergola 4x4 Post

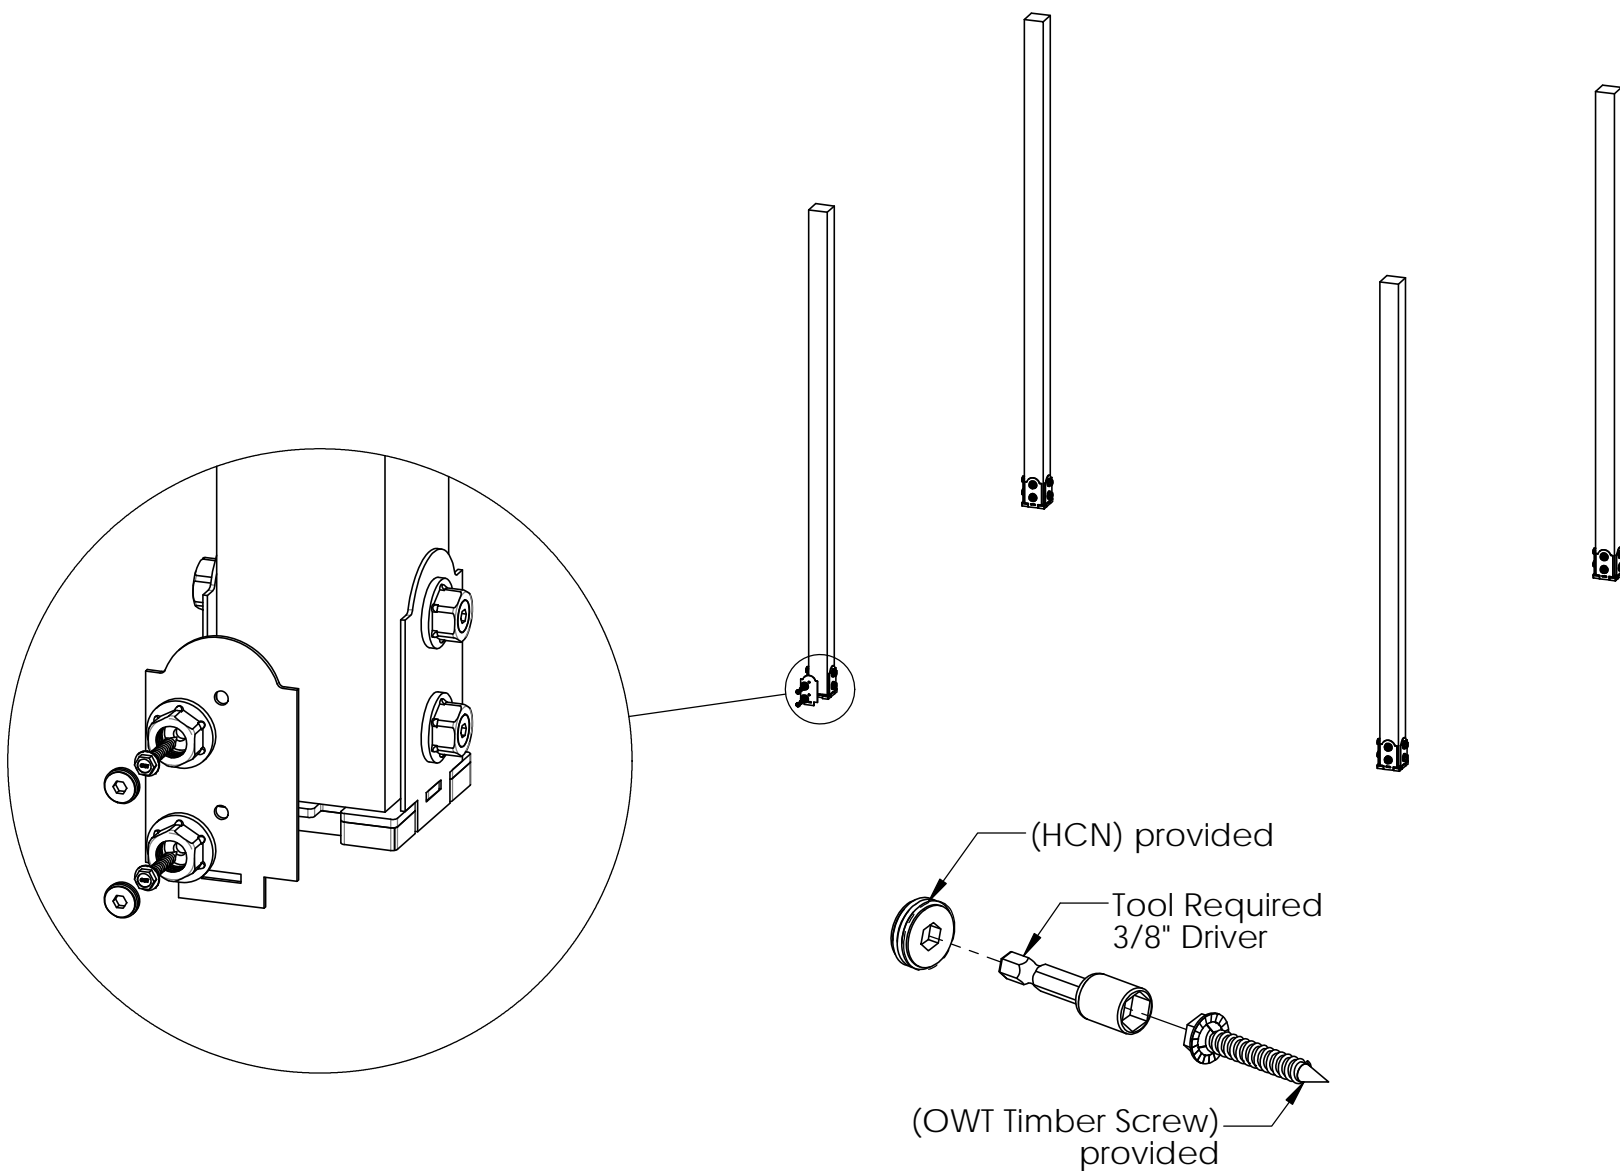


step 1

Project 314 - 12x12 Vineyard Pergola 4x4 Post

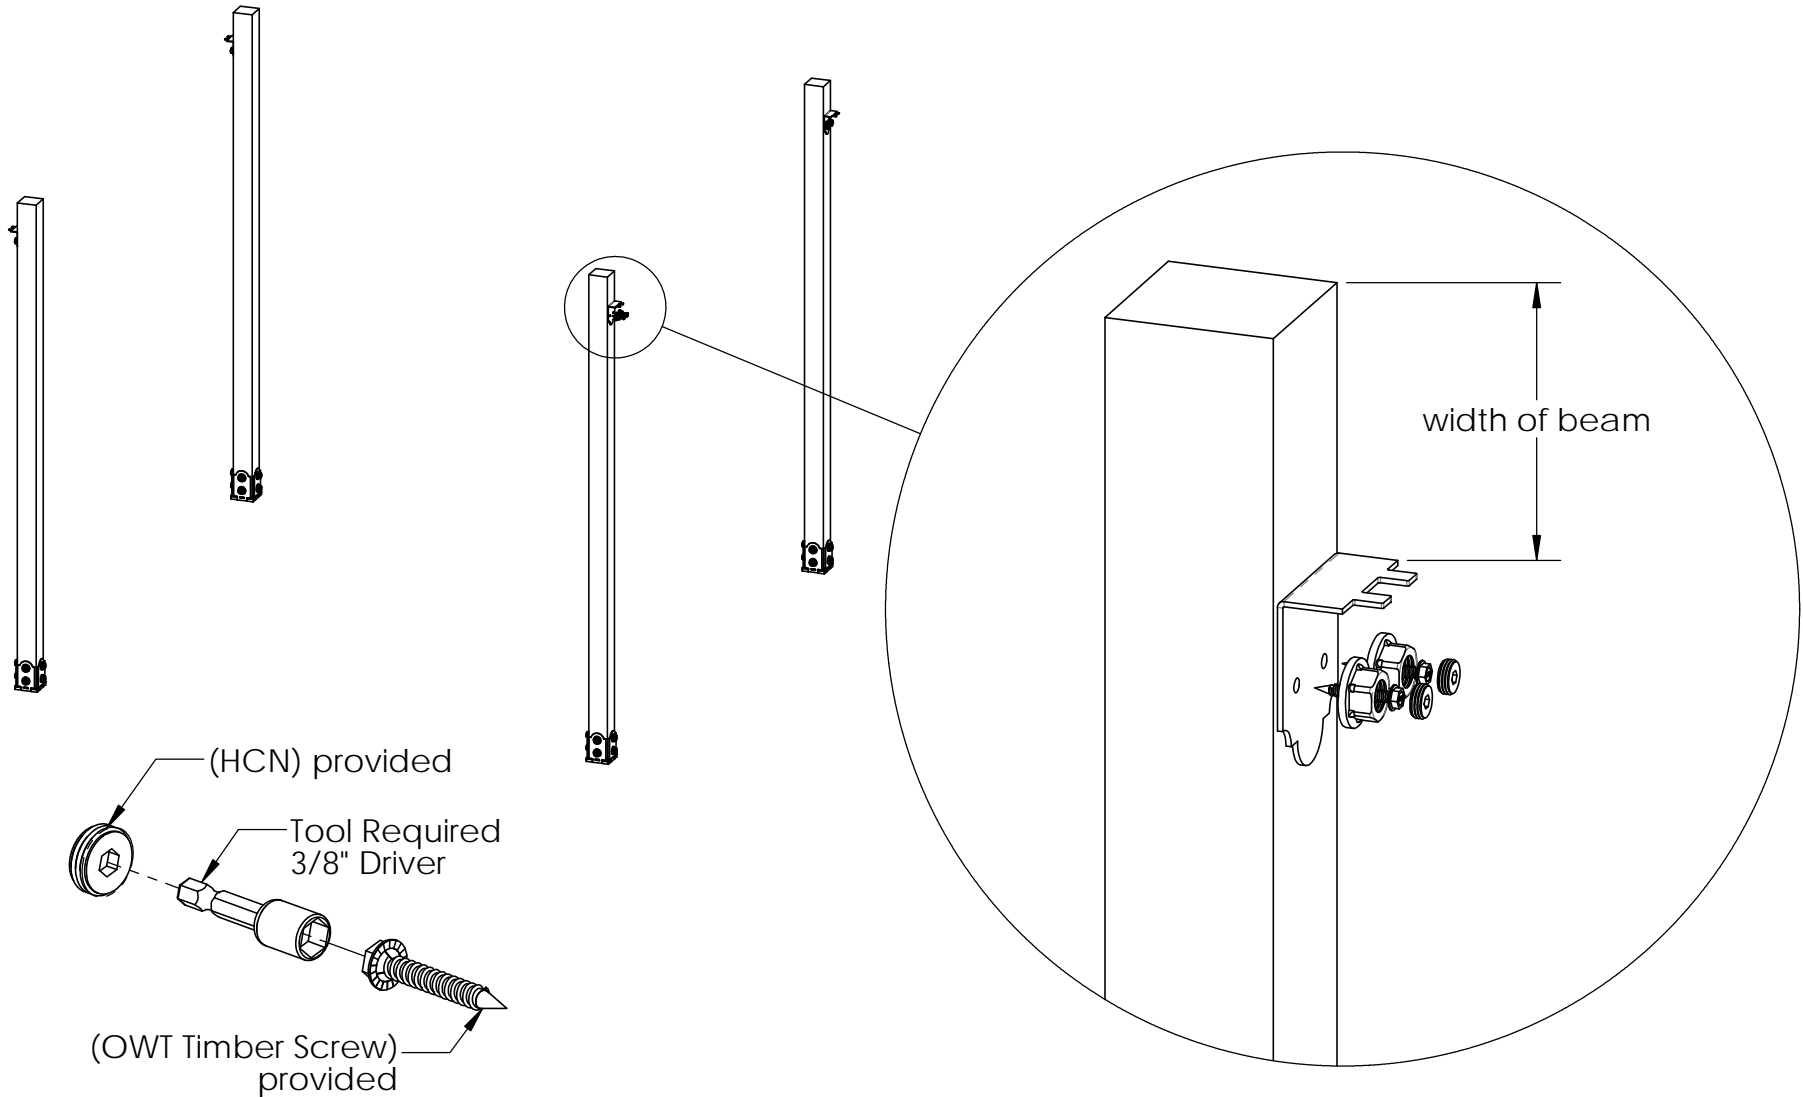

step 2


Project 314 - 12x12 Vineyard Pergola 4x4 Post

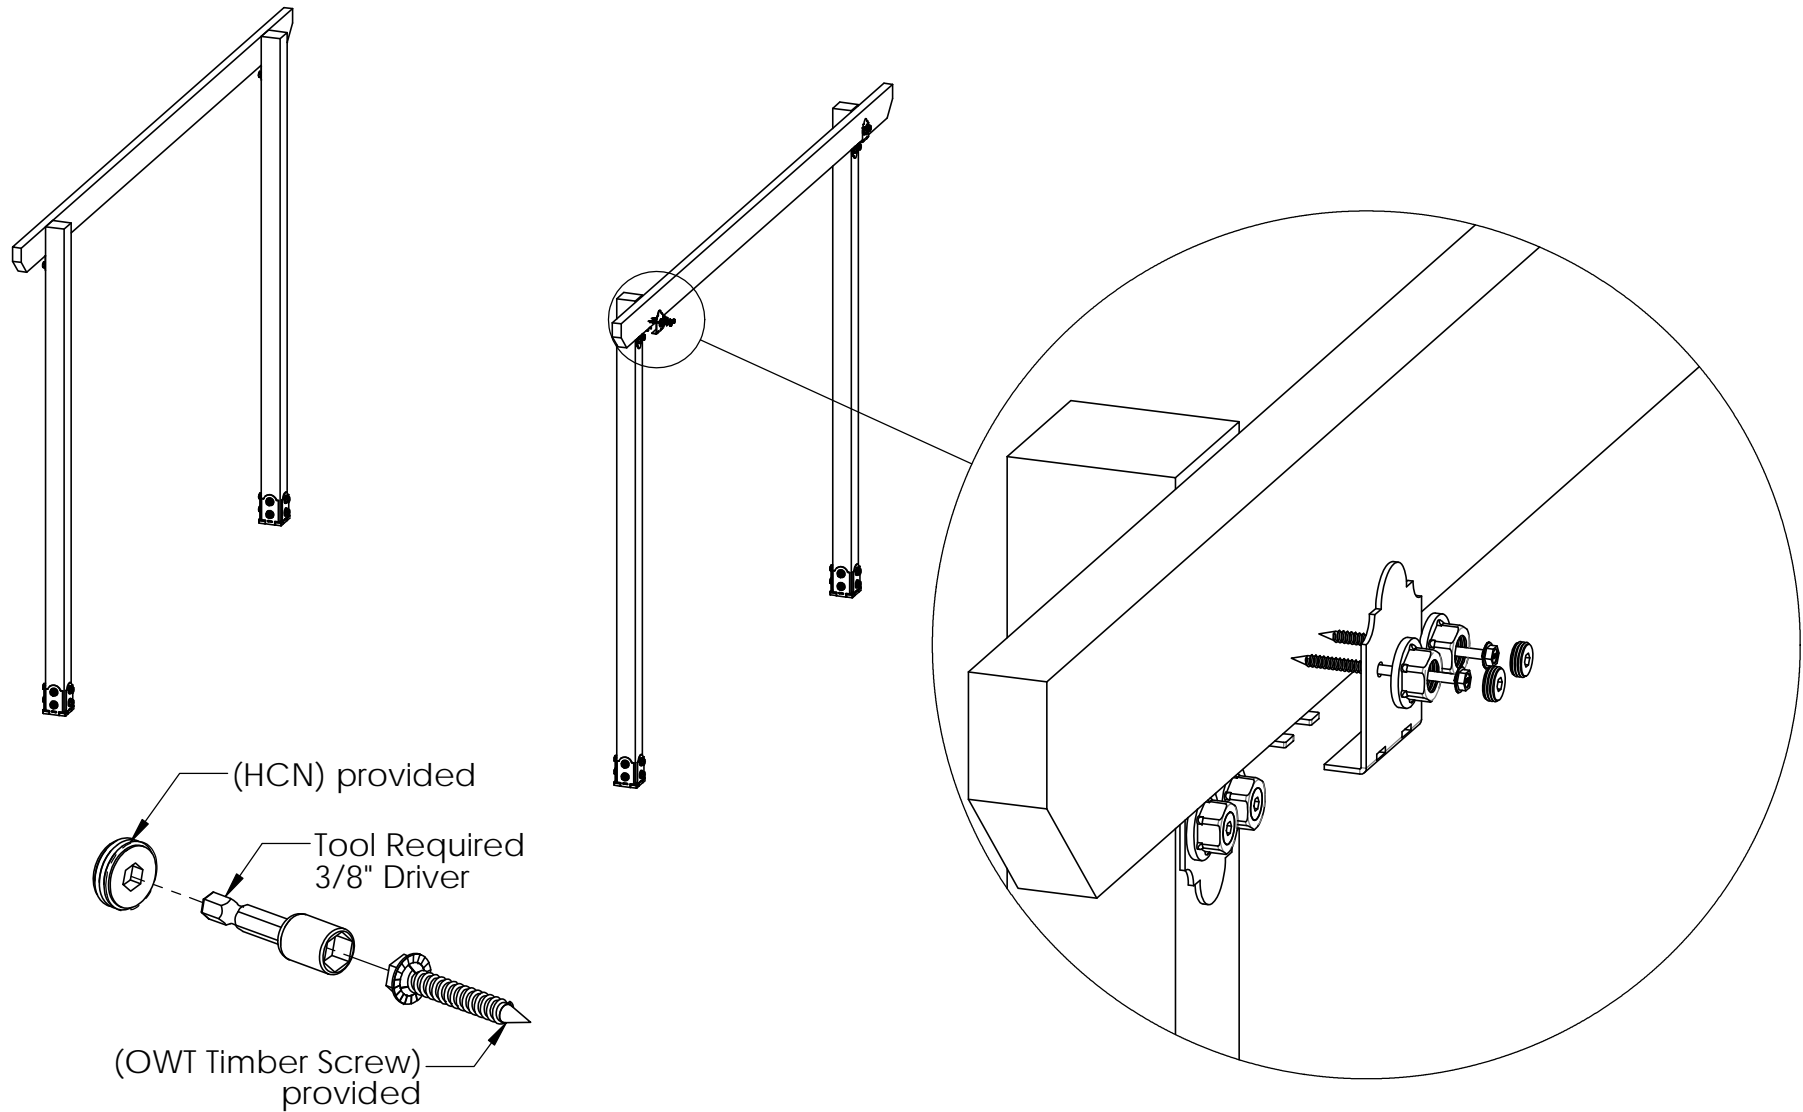

step 3


Project 314 - 12x12 Vineyard Pergola 4x4 Post

V1.00 - Installation Instructions effective May 1, 2015 and reflects information that available as of April 10, 2014. This information is updated periodically and should not be relied upon after May 1, 2015. Please visit www.OZCOBP.com to get current information

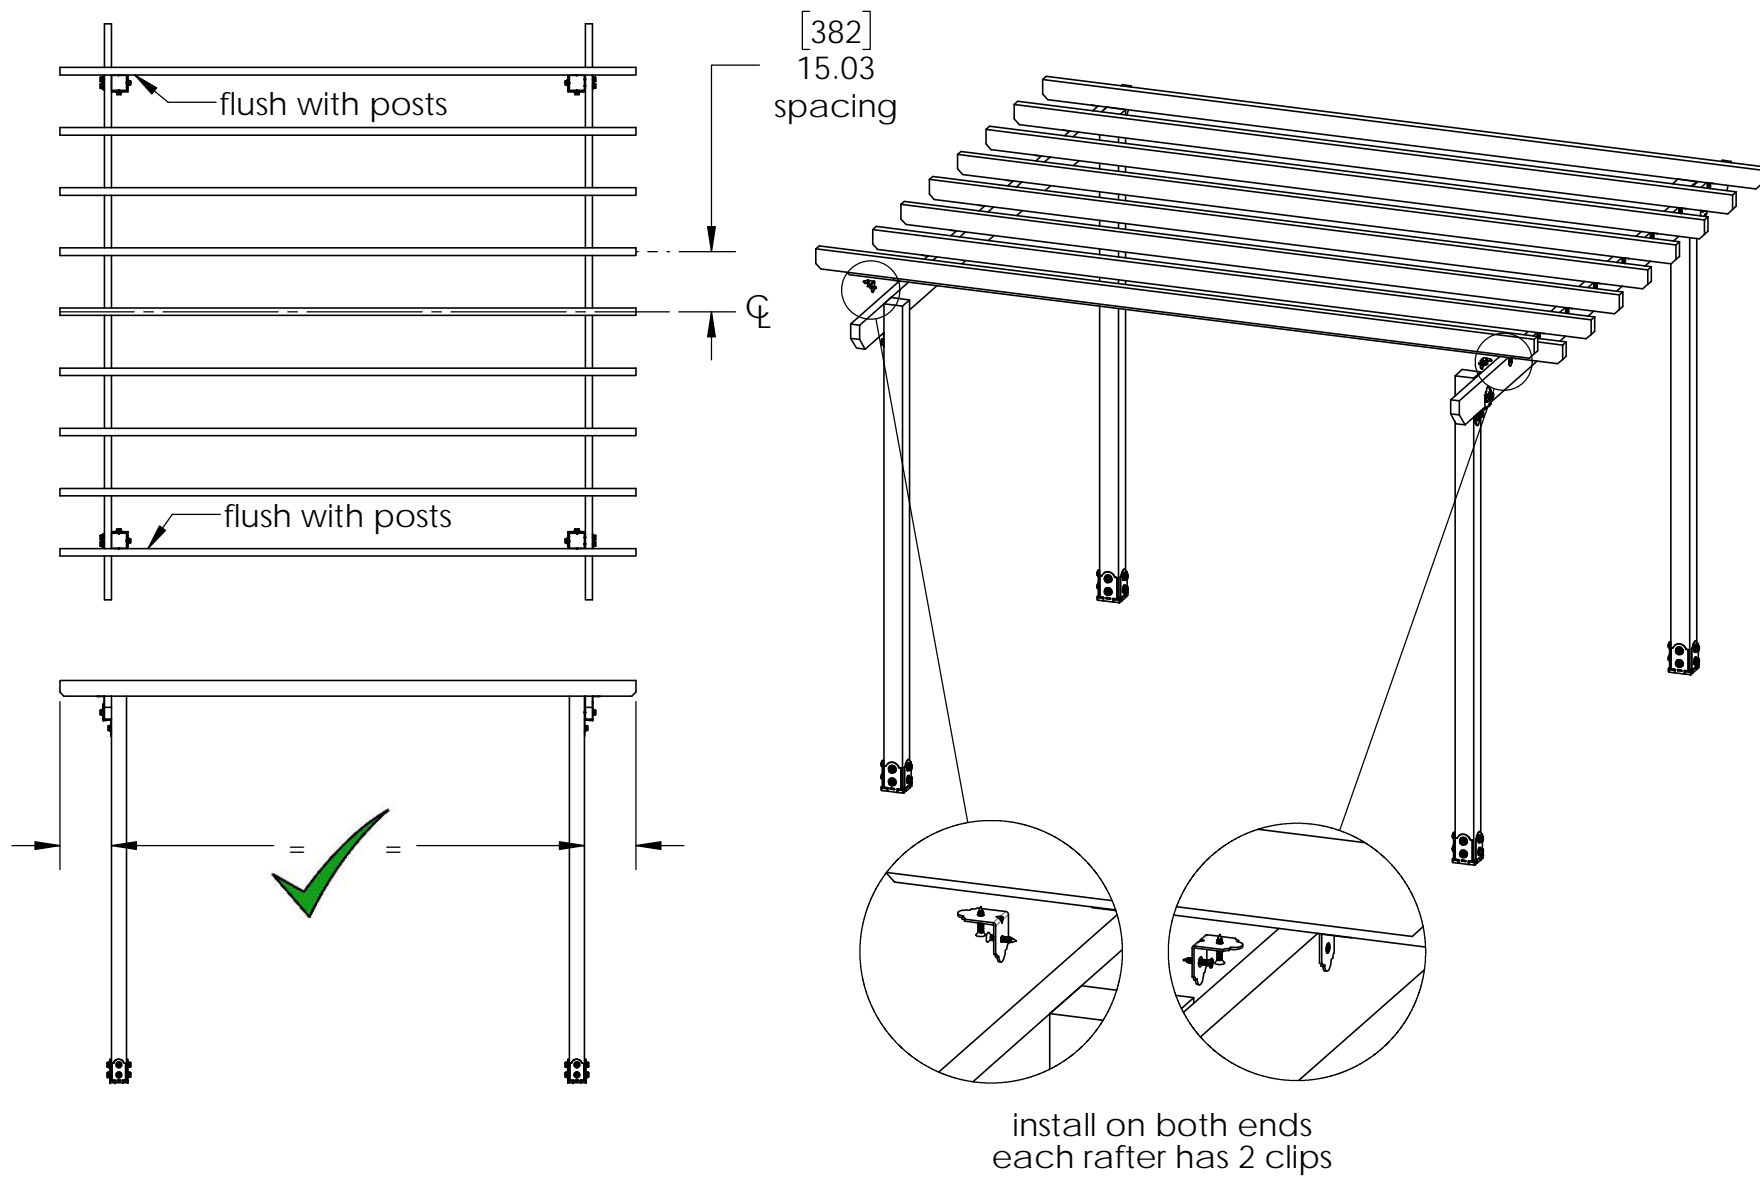

step 4



Project 314 - 12x12 Vineyard Pergola 4x4 Post

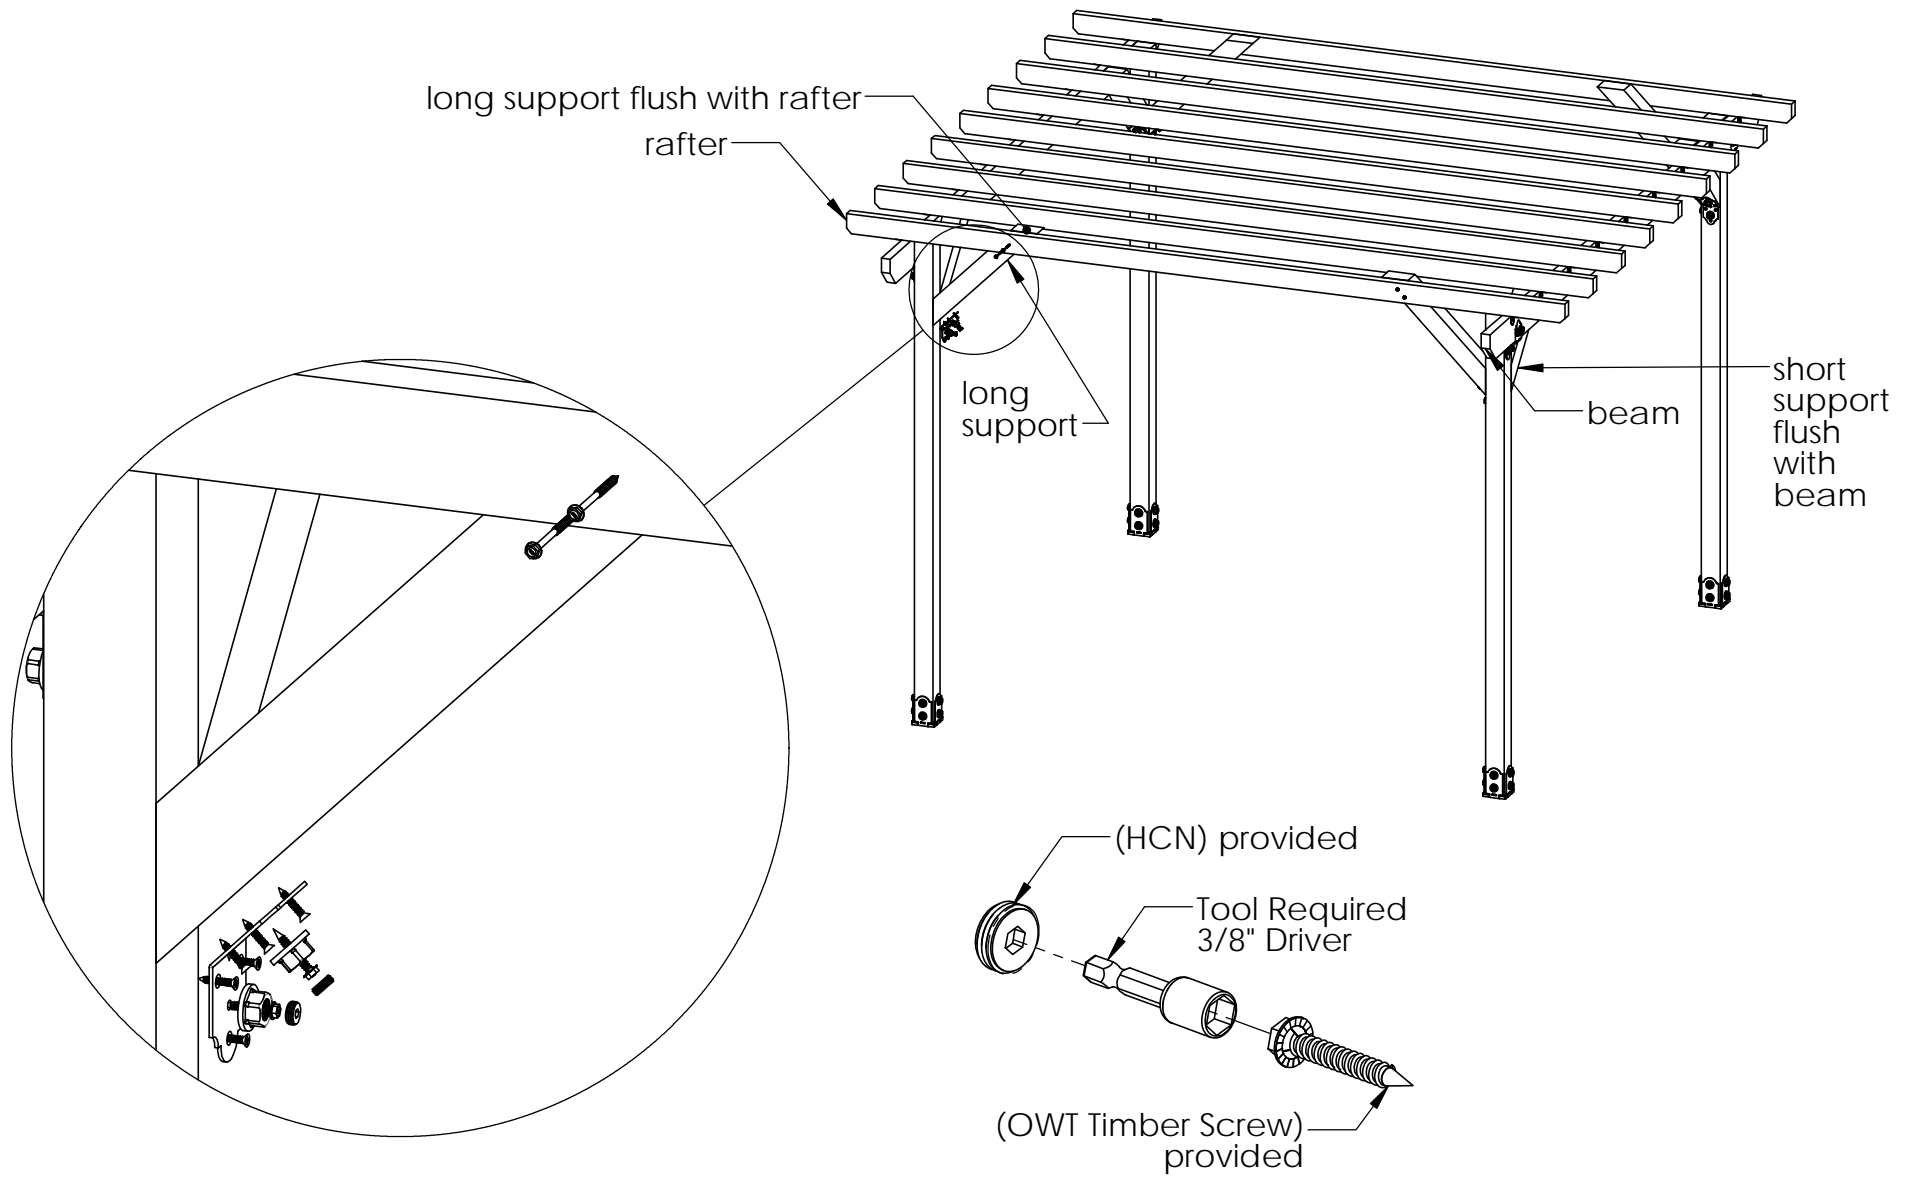

step 5

Project 314 - 12x12 Vineyard Pergola 4x4 Post

V1.00 - Installation Instructions effective May 1, 2015 and reflects information that available as of April 10, 2014. This information is updated periodically and should not be relied upon after May 1, 2015. Please visit www.OZCOBP.com to get current information

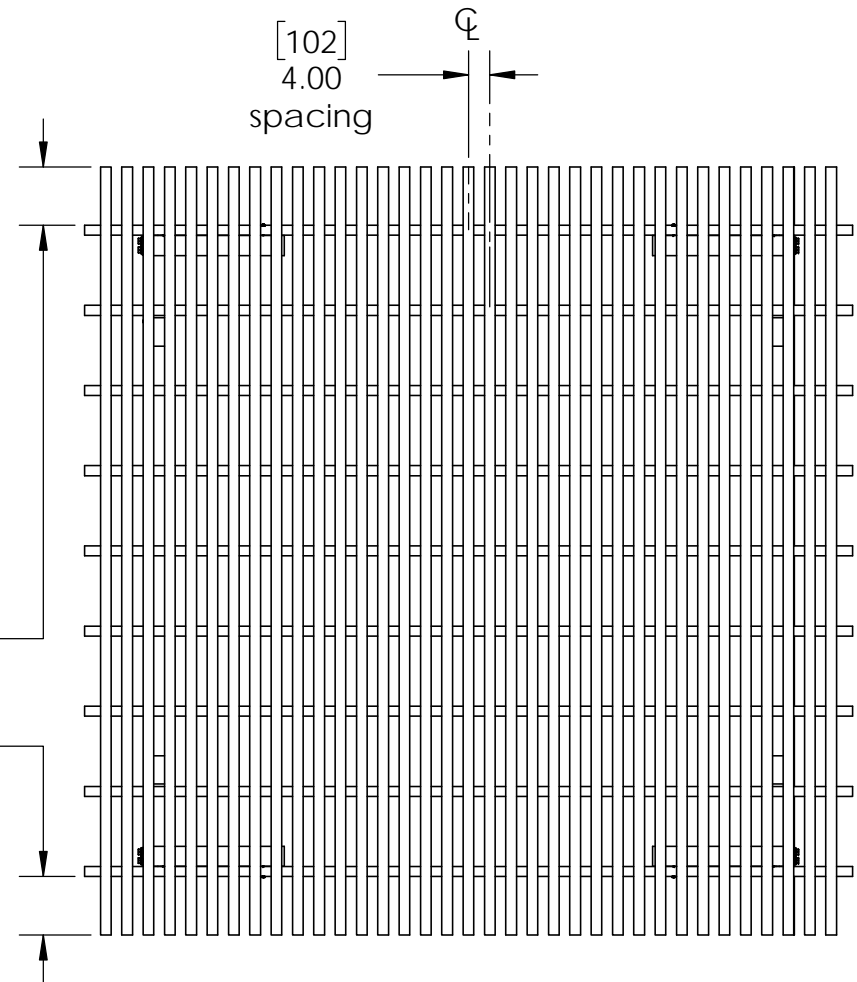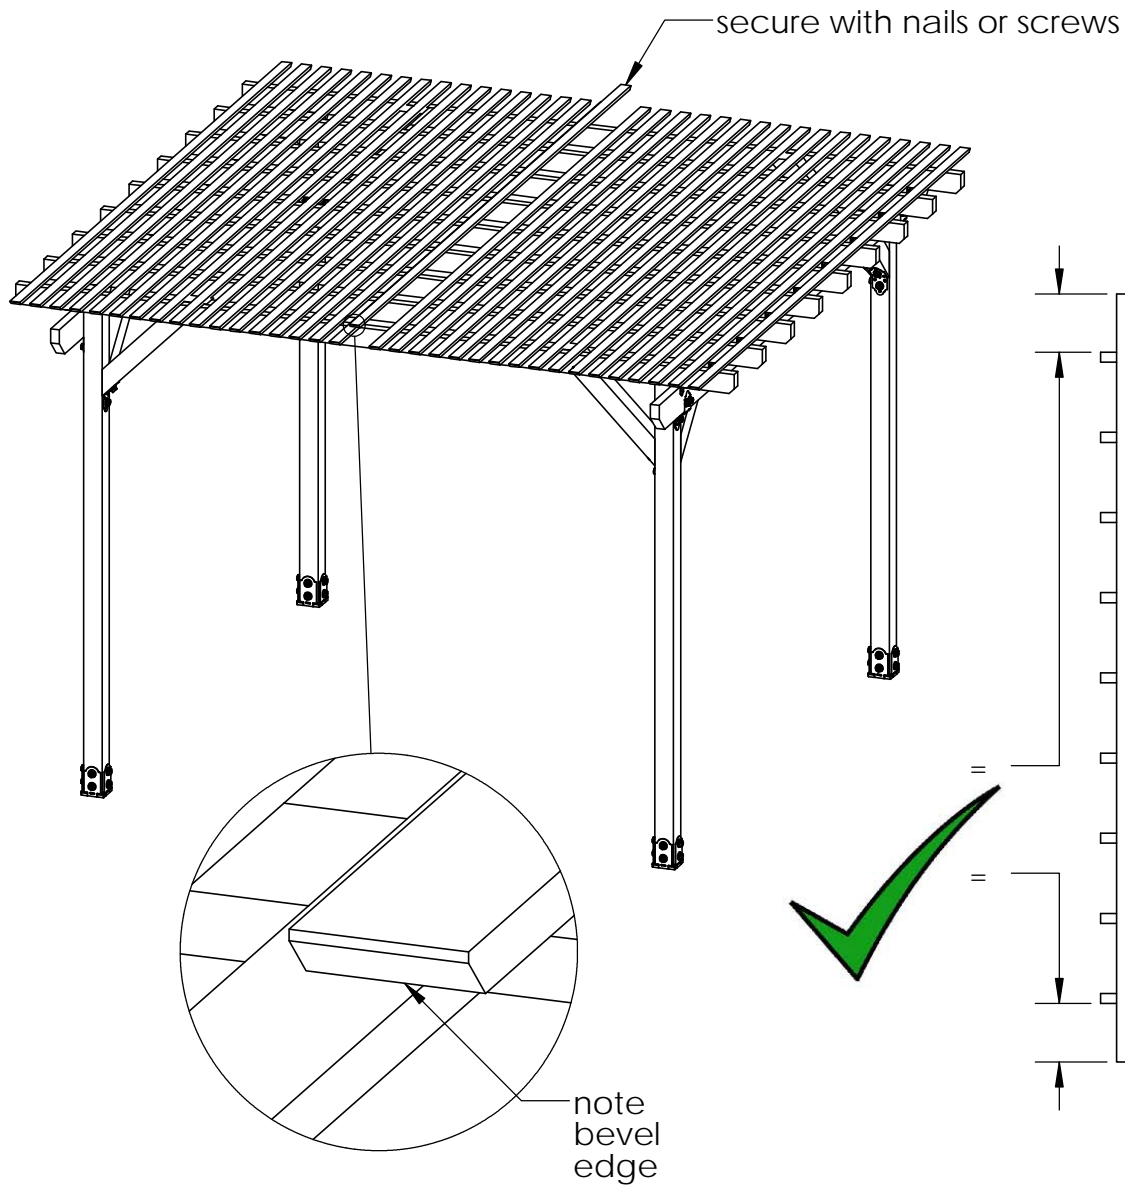

step 6

Project 314 - 12x12 Vineyard Pergola 4x4 Post